


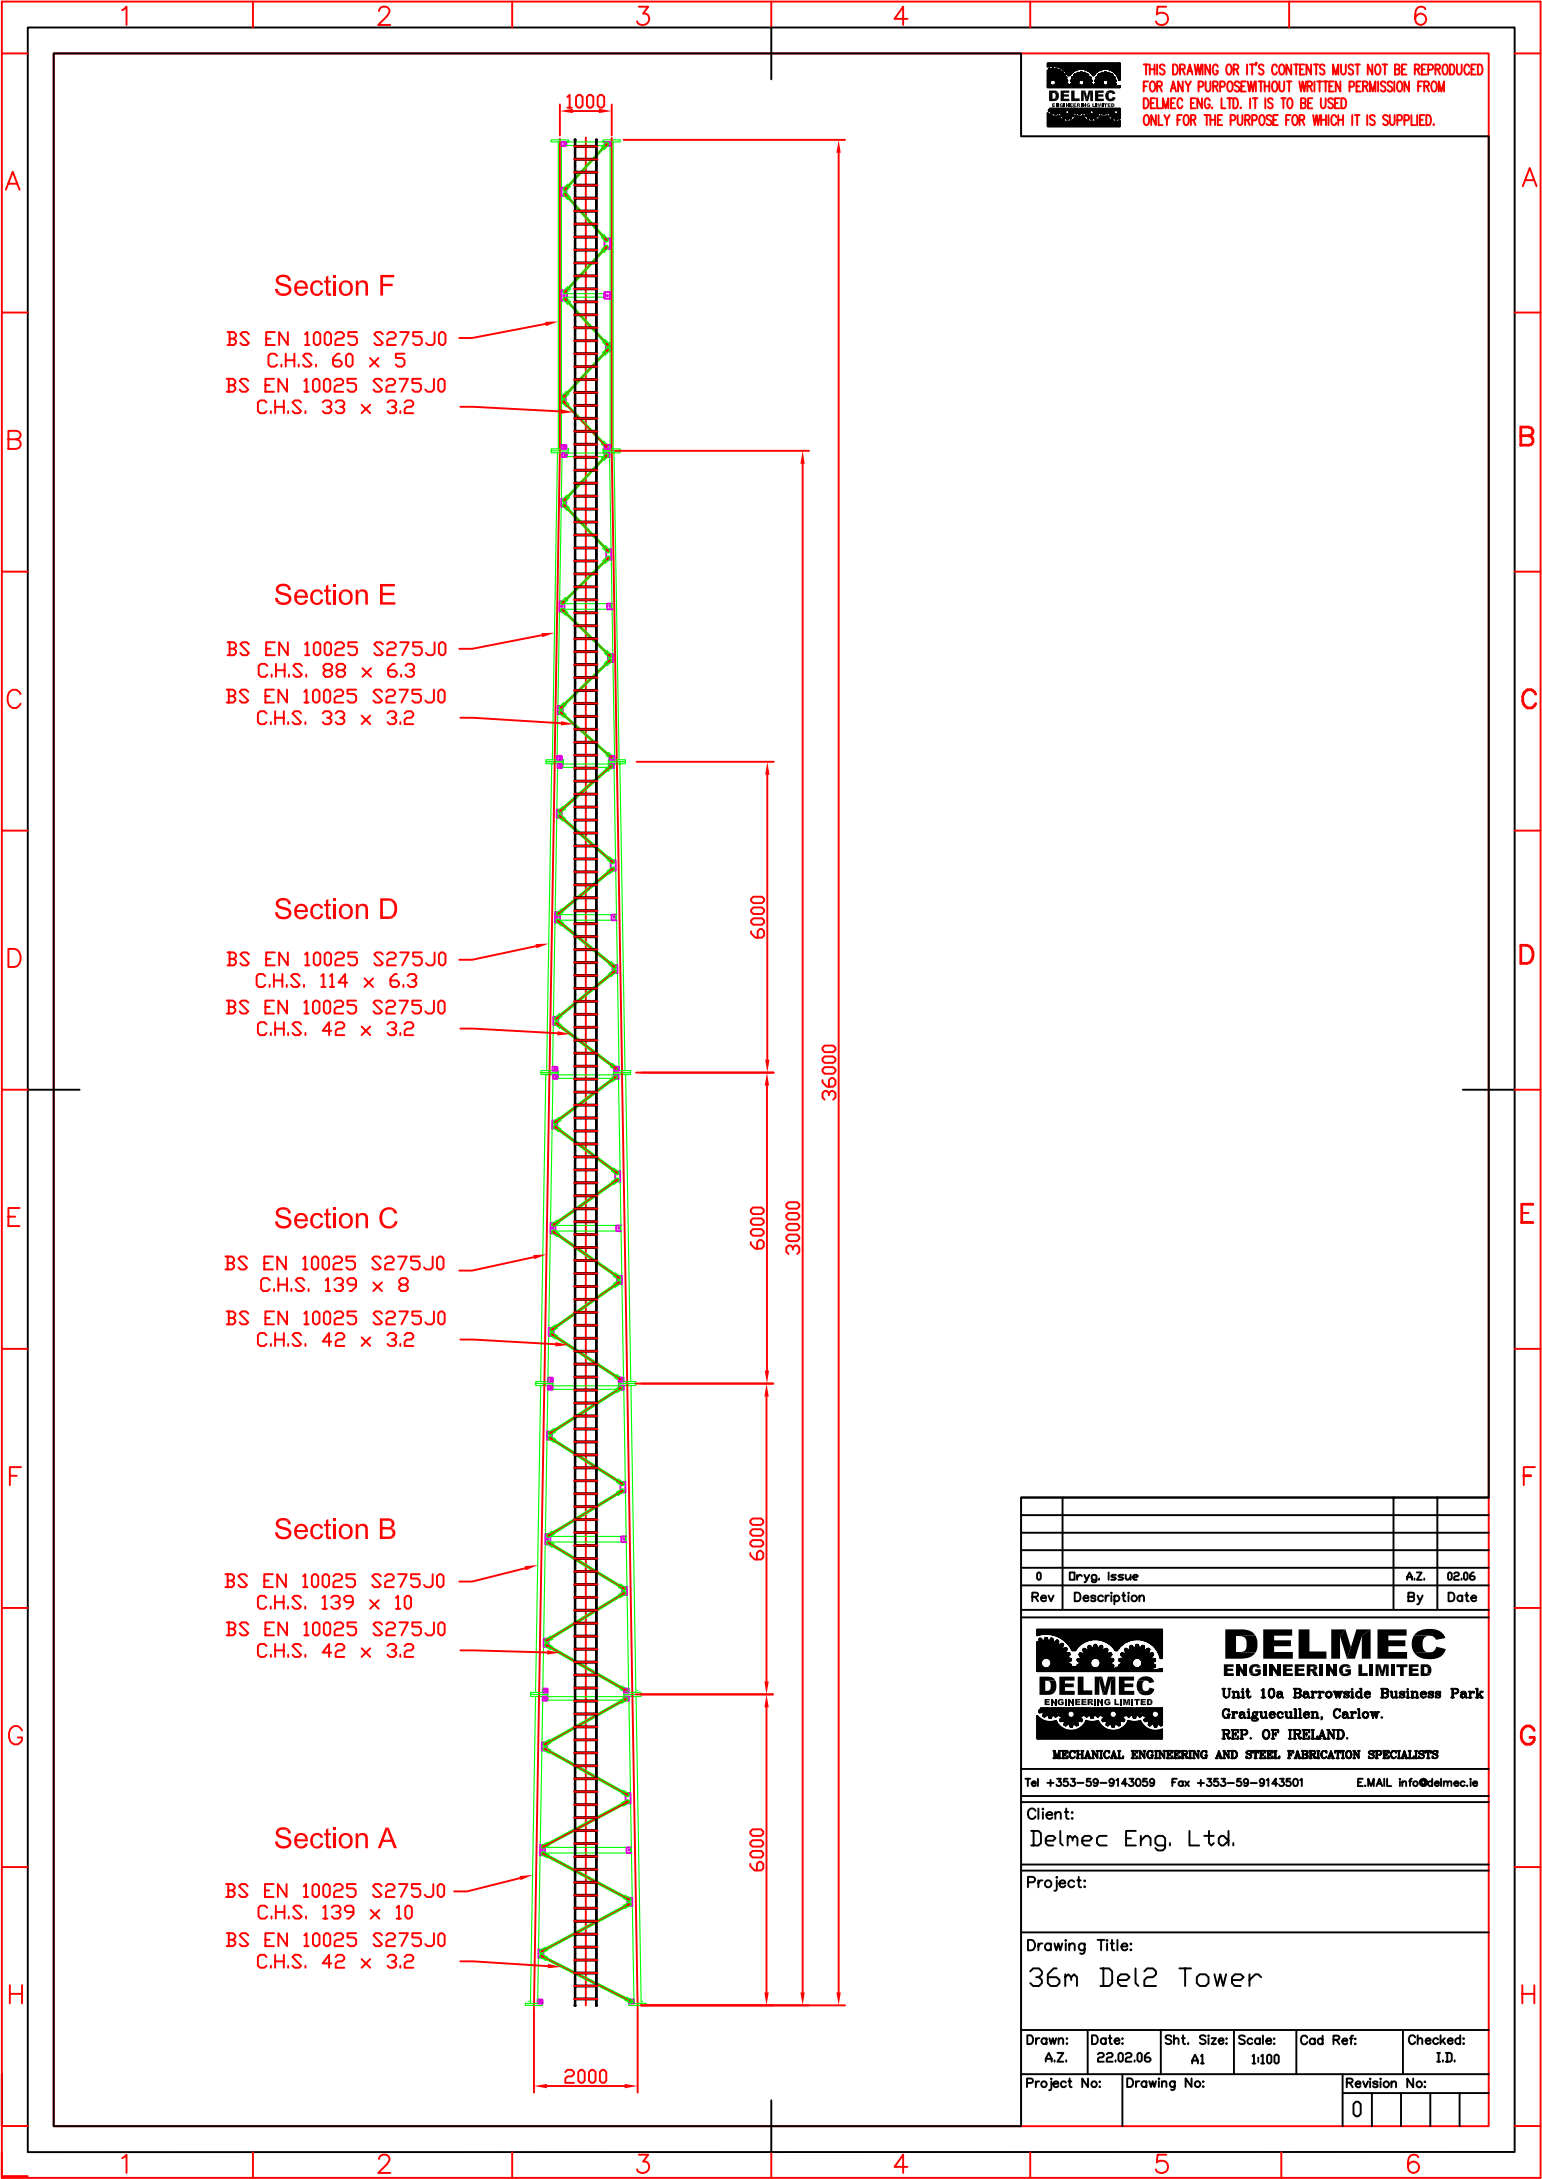

THIS DRAWING OR ITS CONTENTS MUST NOT BE REPRODUCED FOR ANY PURPOSE WITHOUT WRITTEN PERMISSION FROM DELMEC ENG. LTD. IT IS TO BE USED ONLY FOR THE PURPOSE FOR WHICH IT IS SUPPLIED.



0	Dwg. Issue	A.Z.	02.06
Rev	Description	By	Date



DELMEC
ENGINEERING LIMITED

Unit 10a Barrowside Business Park
Graiguecullen, Carlow.
REP. OF IRELAND.

MECHANICAL ENGINEERING AND STEEL FABRICATION SPECIALISTS

Tel +353-59-9143059 Fax +353-59-9143501 E.MAIL info@delmec.ie

Client:
Delmec Eng. Ltd.

Project:

Drawing Title:
36m Del2 Tower

Drawn:	Date:	Sht. Size:	Scale:	Cad Ref:	Checked:
A.Z.	22.02.06	A1	1:100		I.D.

Project No:	Drawing No:	Revision No:
		0