




THIS DRAWING OR ITS CONTENTS MUST NOT BE REPRODUCED OR TRANSMITTED IN ANY FORM OR BY ANY MEANS, ELECTRONIC OR MECHANICAL, INCLUDING PHOTOCOPYING, RECORDING, OR BY ANY INFORMATION STORAGE AND RETRIEVAL SYSTEM, WITHOUT THE WRITTEN PERMISSION OF DELMEC ENGINEERING LIMITED.

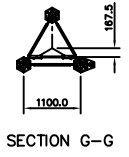


SECTION G-G

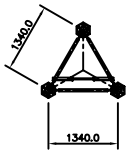


SECTION F-F

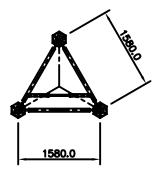


SECTION E-E

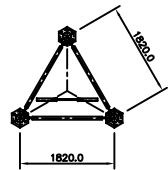


SECTION D-D

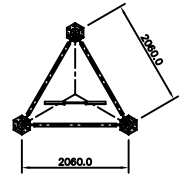


SECTION C-C

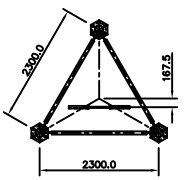


SECTION B-B

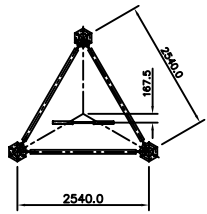


SECTION A-A

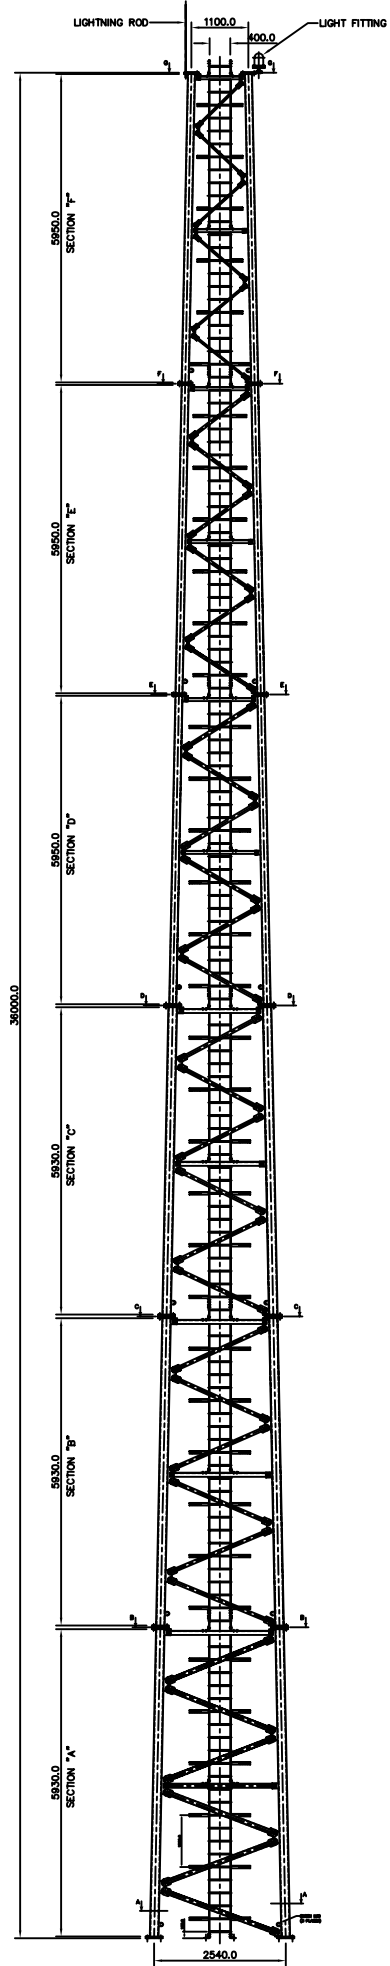


TOWER ELEVATION  
FOR CLARITY, BRACING ON OTHER FACES NOT SHOWN

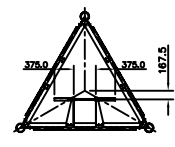


VIEW ON LADDER SUPPORTS

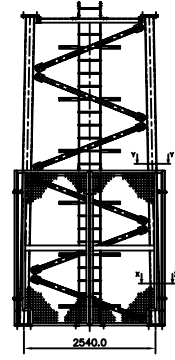


SECURITY GATES

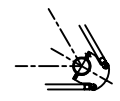

SECTION Y-Y

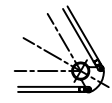

SECTION X-X

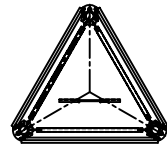

Rev	Description	By	Date
1	Issue for Tender	...	...
2	Issue for Tender	...	...
<b>DELMEC ENGINEERING LIMITED</b>	
ENGINEERING BRANCH	
CORK	
IMP. OF IRELAND	
TELEPHONE, TELEGRAMS AND CABLE ADDRESSES AVAILABLE	
Tel: 021-492-0200 Fax: 021-492-0201 E-Mail: delmec@delmec.ie	
Client:	
Project:	
36m DEL6/3 TOWER	
Drawing Title:	
TOWER GENERAL ARRANGEMENT	
Drawn:	Checked:
Project No:	Revision No:
DEL6/3-1-G01	1/1