

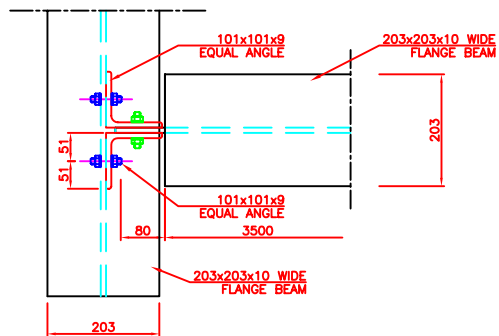


**BEAM CONNECTION DETAILS**  
SCALE 1:10

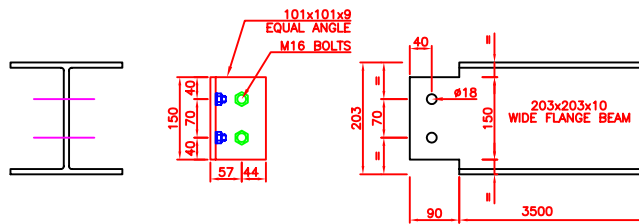


DRAWING NUMBER: FIBERGRATE\_PLATFORM\_DWG-02

NOTES:  
PARTS OF PLATFORM TO BE MADE WITH FIBERGRATE  
OTHERWISE SPECIFIED.  
CONTRACTOR TO LOCATE & DRILL HOLES ON BEAMS  
TO BOLT STEEL STANCHION BASES.

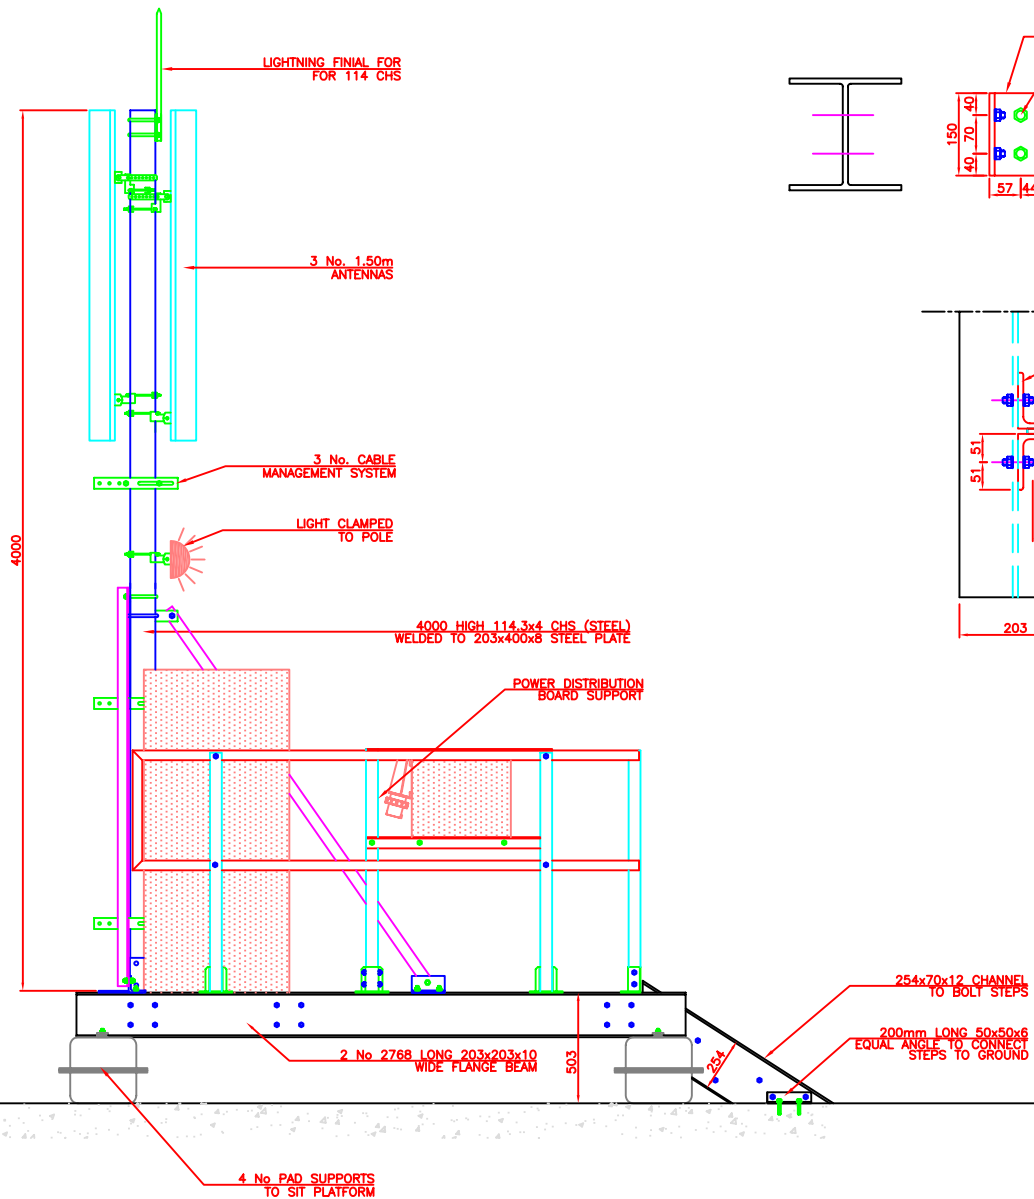

ELEVATION - A  
SCALE 1:25

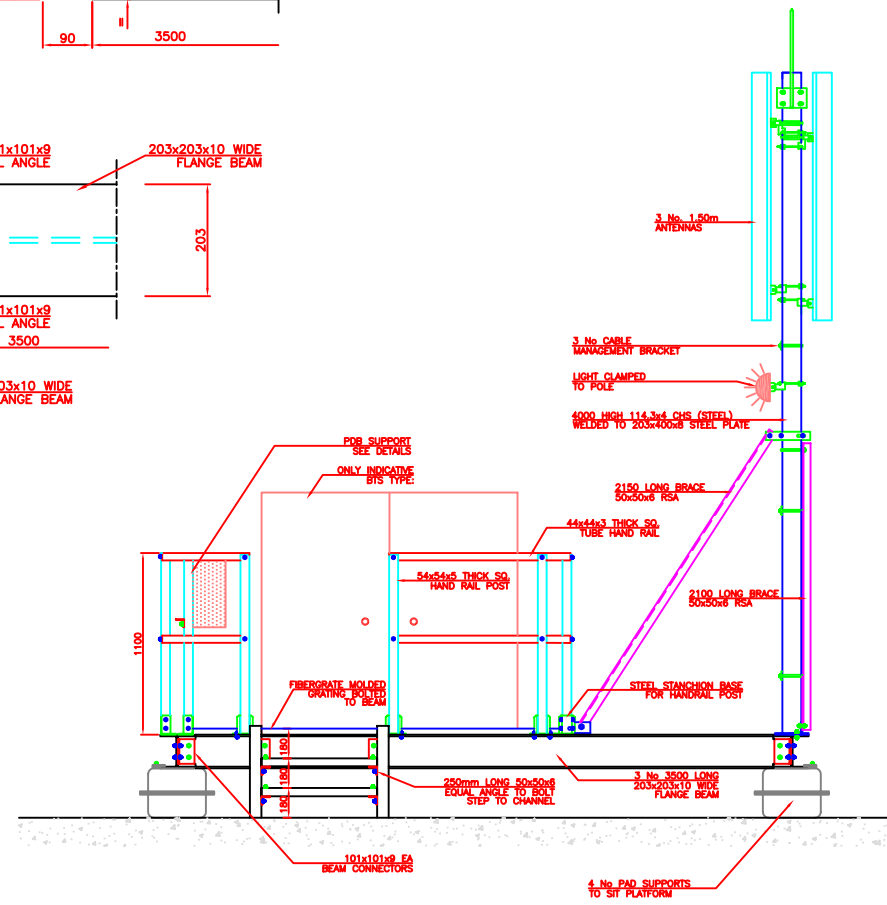

ELEVATION - B  
SCALE 1:25

		<b>DELMEC</b> ENGINEERING LIMITED	
UNIT 10A BARROWFIELD BUSINESS PARK RUSHTY ROAD CARLOW, REP. OF IRELAND.		MECHANICAL ENGINEERING AND STEEL FABRICATION SPECIALISTS	
Tel +353-09143099		Fax +353-09143501	
Info@delmec.ie			
Project:			
Drawing Title:			
Drawn:	Date:	Sht. Size:	Scale:
Cad Ref:		Checked:	
Project No:		Drawing No:	
Revision No:		(Empty grid for revision tracking)	