


BS EN 10025 S355J0
273 O.D X 10 CHS


BS EN 10025 S355J0
406 O.D X 10 CHS

FACE 3

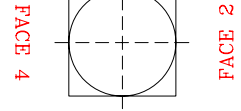


FACE 1


Scale 1:10

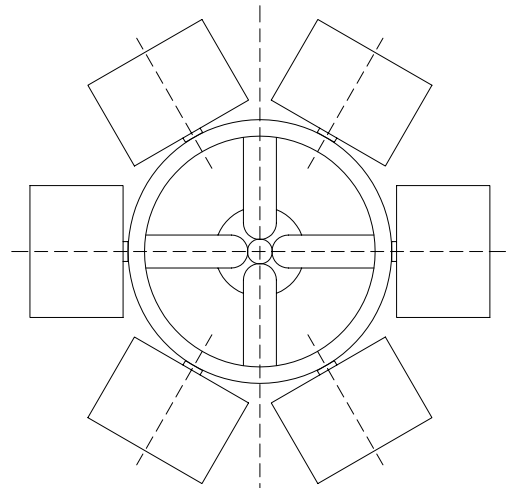

VIEW A-A
Scale 1:8

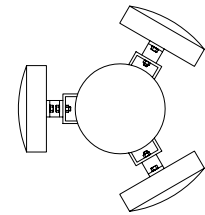

VIEW B-B
Scale 1:8

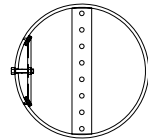

VIEW C-C
Scale 1:8

ALL WELDS 8mm FILLET WELDS UNLESS OTHERWISE NOTED
ALL WELDS SAME GRADE AS MATERIAL TO BE WELDED
ALL WELD JOINTS TO BE FULL STRENGTH OF MAIN MEMBER

ALL COMPONENTS HOT DIP GALVANISED AFTER FABRICATION

ALL FASTENERS GRADE 8.8

Rev	Description	By	Date
0	ORIGINAL ISSUE	A.Z.	01/06

DELMEC
ENGINEERING LIMITED
O'BRIEN ROAD,
CARLOW,
REP. OF IRELAND.
MECHANICAL ENGINEERING AND STEEL FABRICATION SPECIALISTS


Tel +353-503-43009 Fax +353-503-43001 E.MAIL delmec@netclear.ie

Client:

Project:
12m Light Pole

Drawing Title:
LAYOUT

Drawn:	Date:	Sht. Size:	Scale:	Cad Ref:	Checked:
A.Z.	17/01/06	A3			
Project No:	Drawing No:	Revision No:			
	12M-1-01	0			

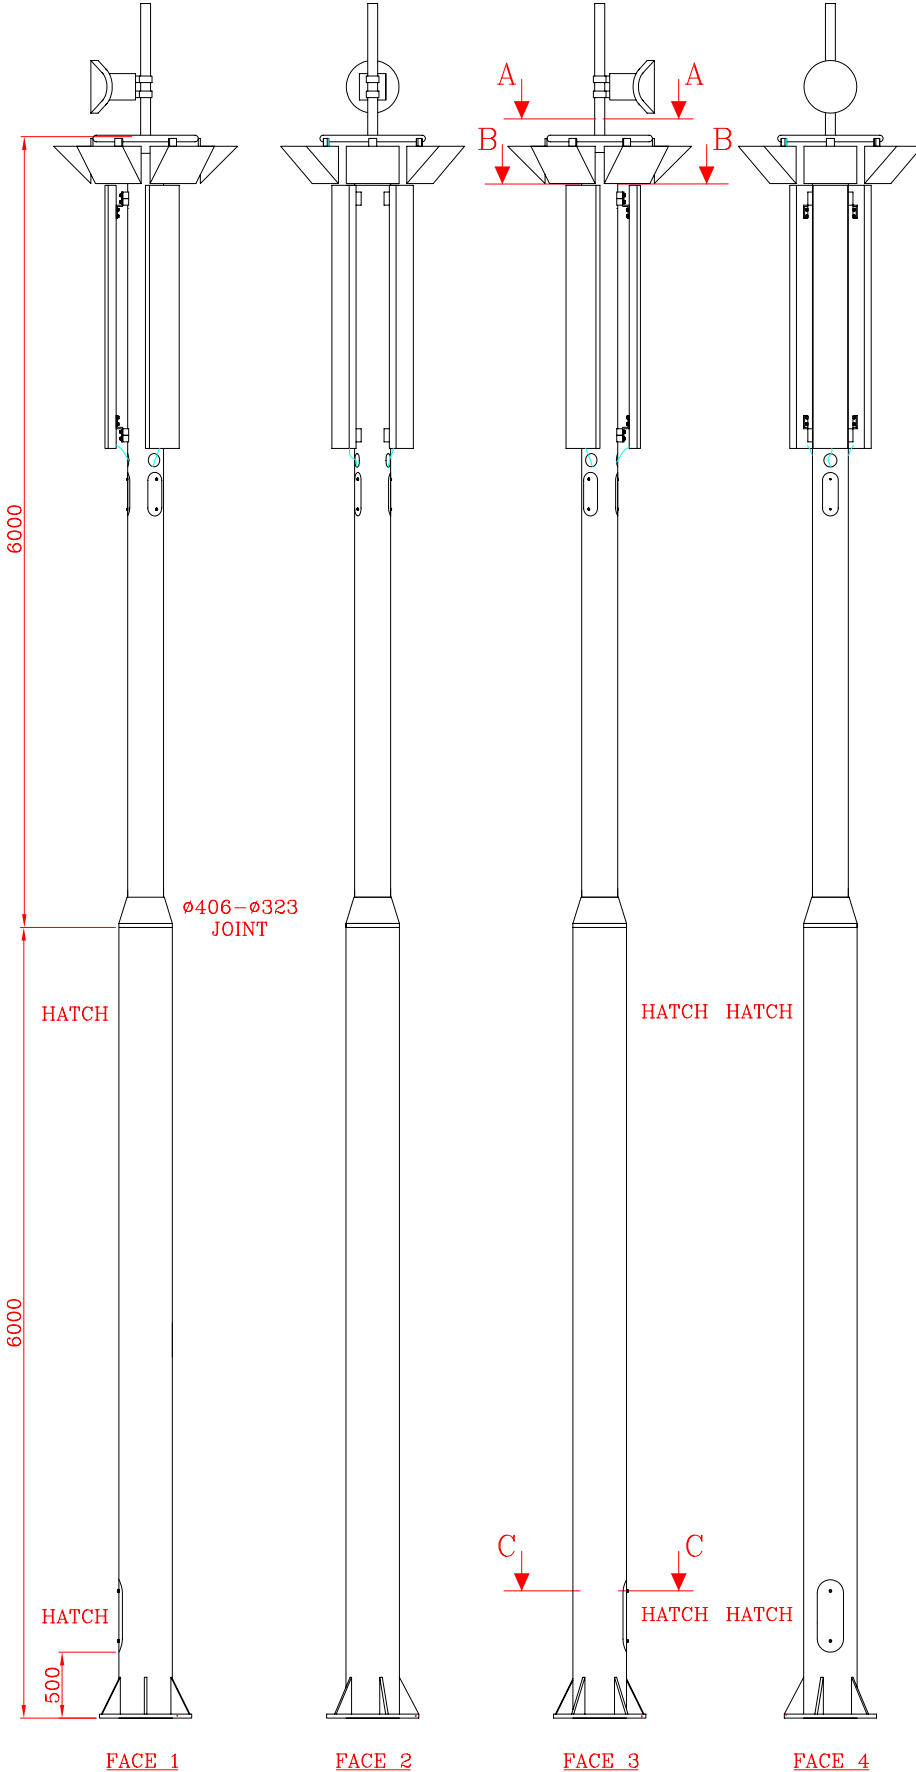

FACE 1

FACE 2

FACE 3

FACE 4

ø406-ø323
JOINT

HATCH

HATCH HATCH

HATCH

HATCH HATCH

500

6000

6000

